

Not for Planning Purposes

Not for Planning Purposes

Not for Planning Purposes

Not for Planning Purposes

Not for Planning Purposes

Not for Planning Purposes

Not for Planning Purposes

Not for Planning Purposes

Not for Planning Purposes

Not for Planning Purposes

Not for Planning Purposes


Not for Planning Purposes

Not for Planning Purposes

Not for Planning Purposes

Not for Planning Purposes




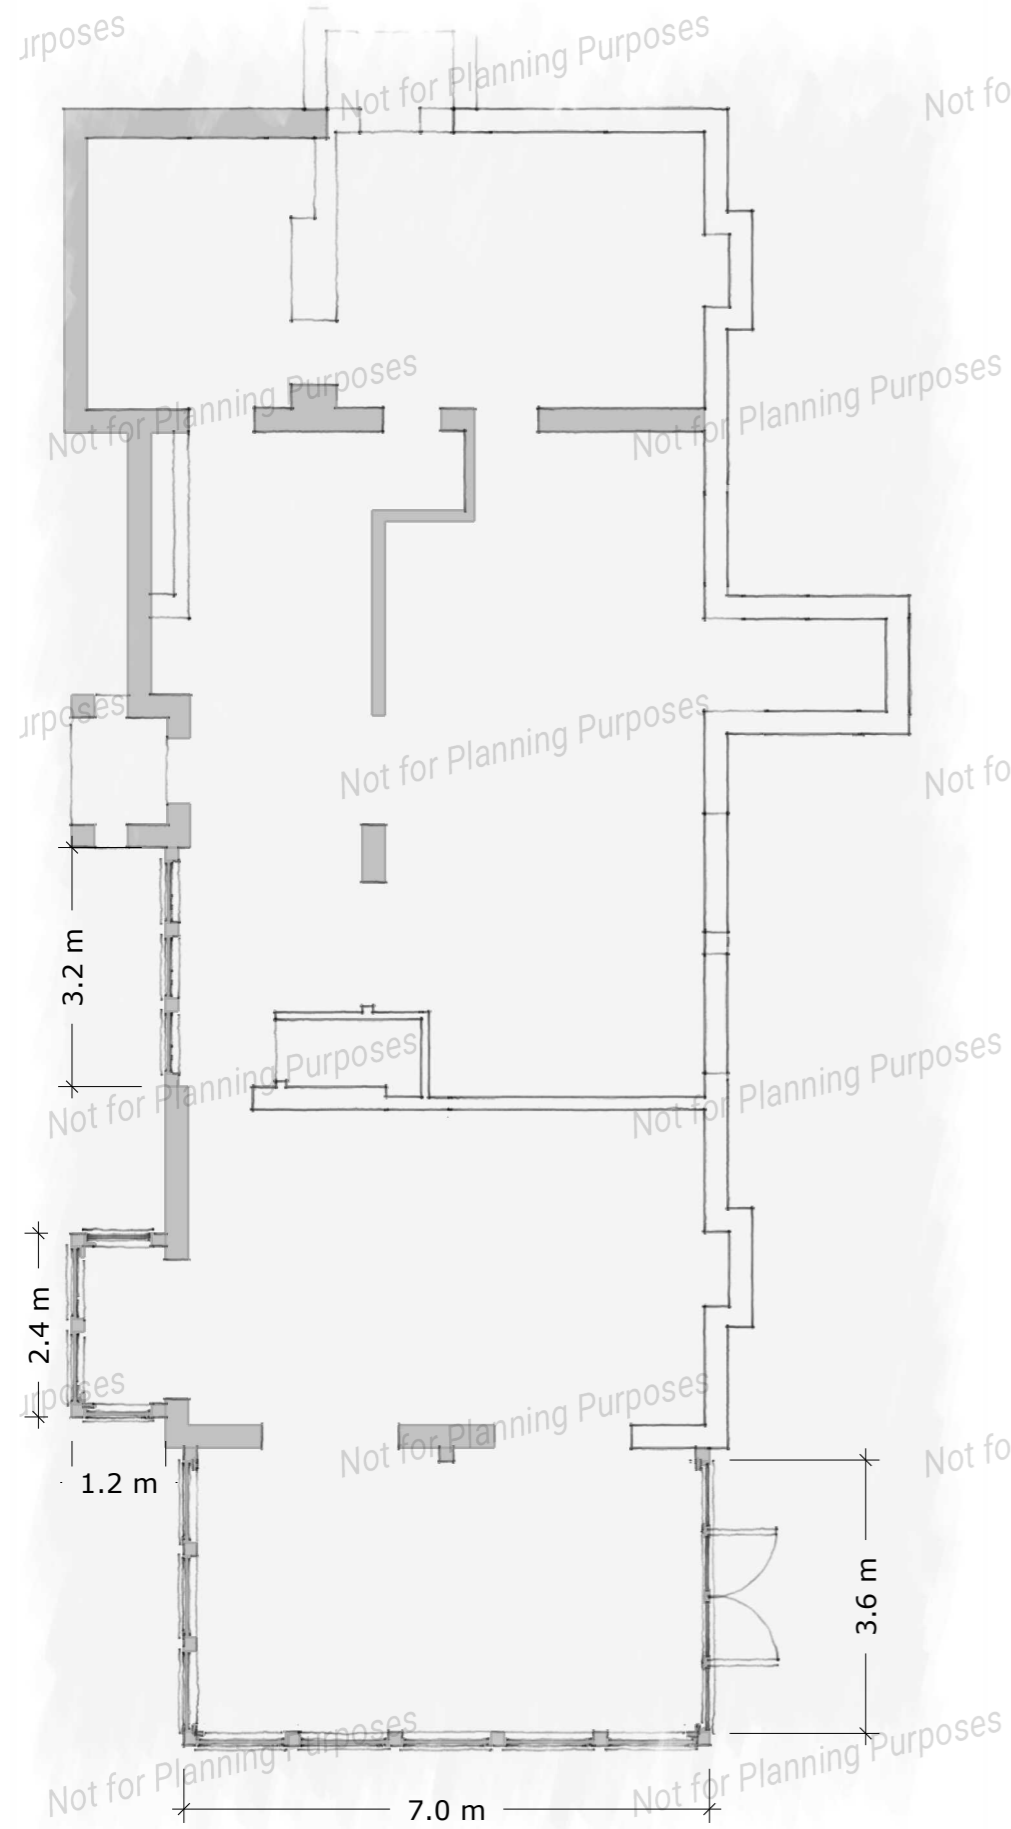

**GROUND FLOOR PLAN**  
Scale 1:100



**SOUTH ELEVATION**  
Scale 1:100

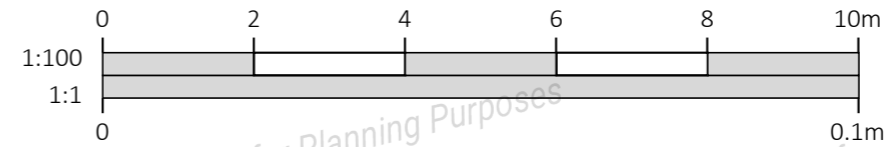

**SECTION**  
Scale 1:100



**EAST ELEVATION**  
Scale 1:100