



GROUND FLOOR PLAN
Scale 1:100



SECTION
Scale 1:100

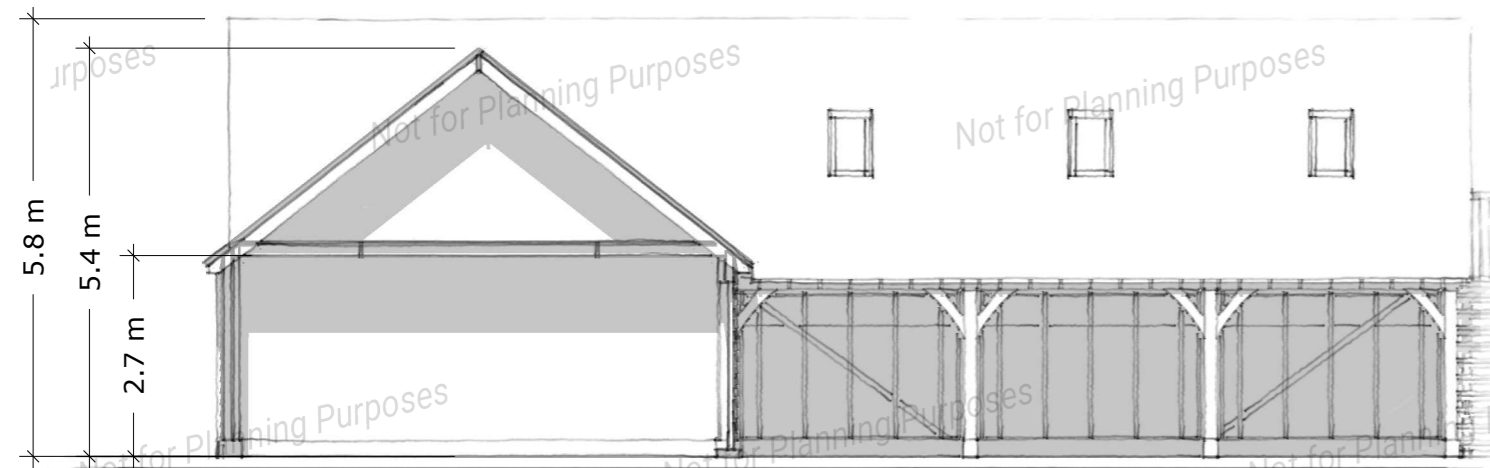

SOUTH ELEVATION
Scale 1:100

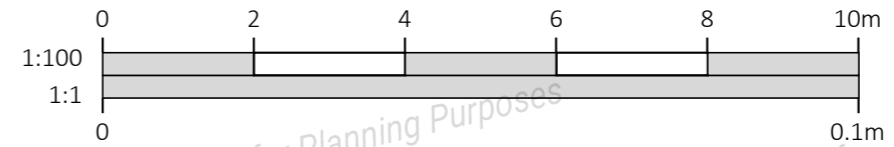

EAST ELEVATION
Scale 1:100