



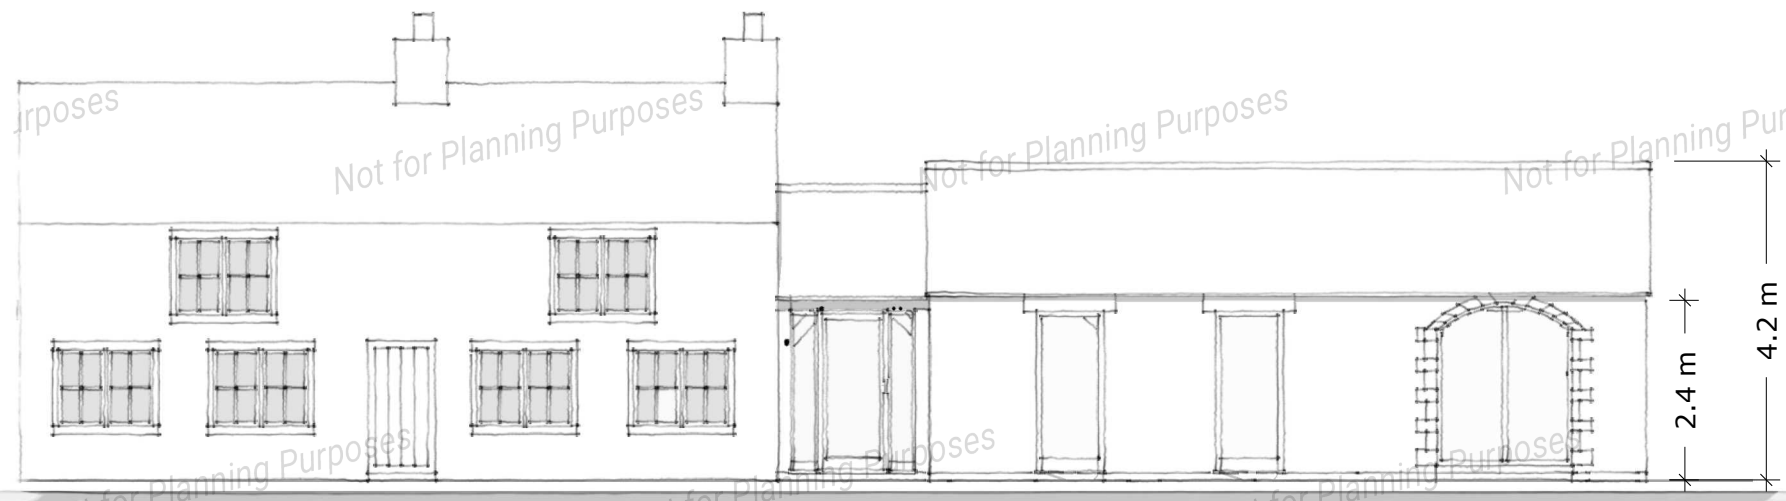

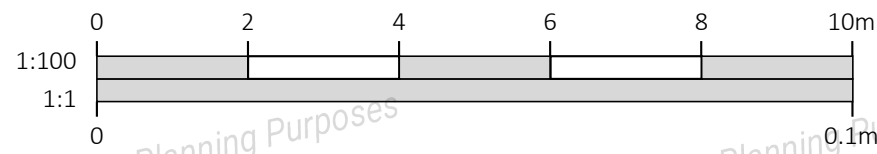


SOUTH ELEVATION

Scale 1:100



SECTION

Scale 1:100

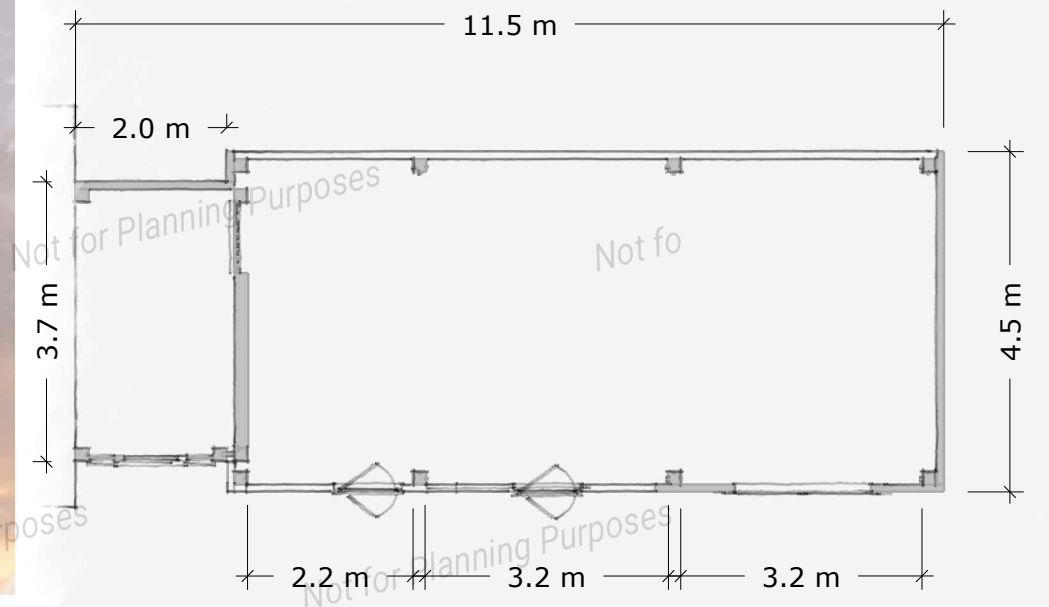

GROUND FLOOR PLAN

Scale 1:100



EAST ELEVATION

Scale 1:100