


FIRST FLOOR PLAN
Proposed
NTS

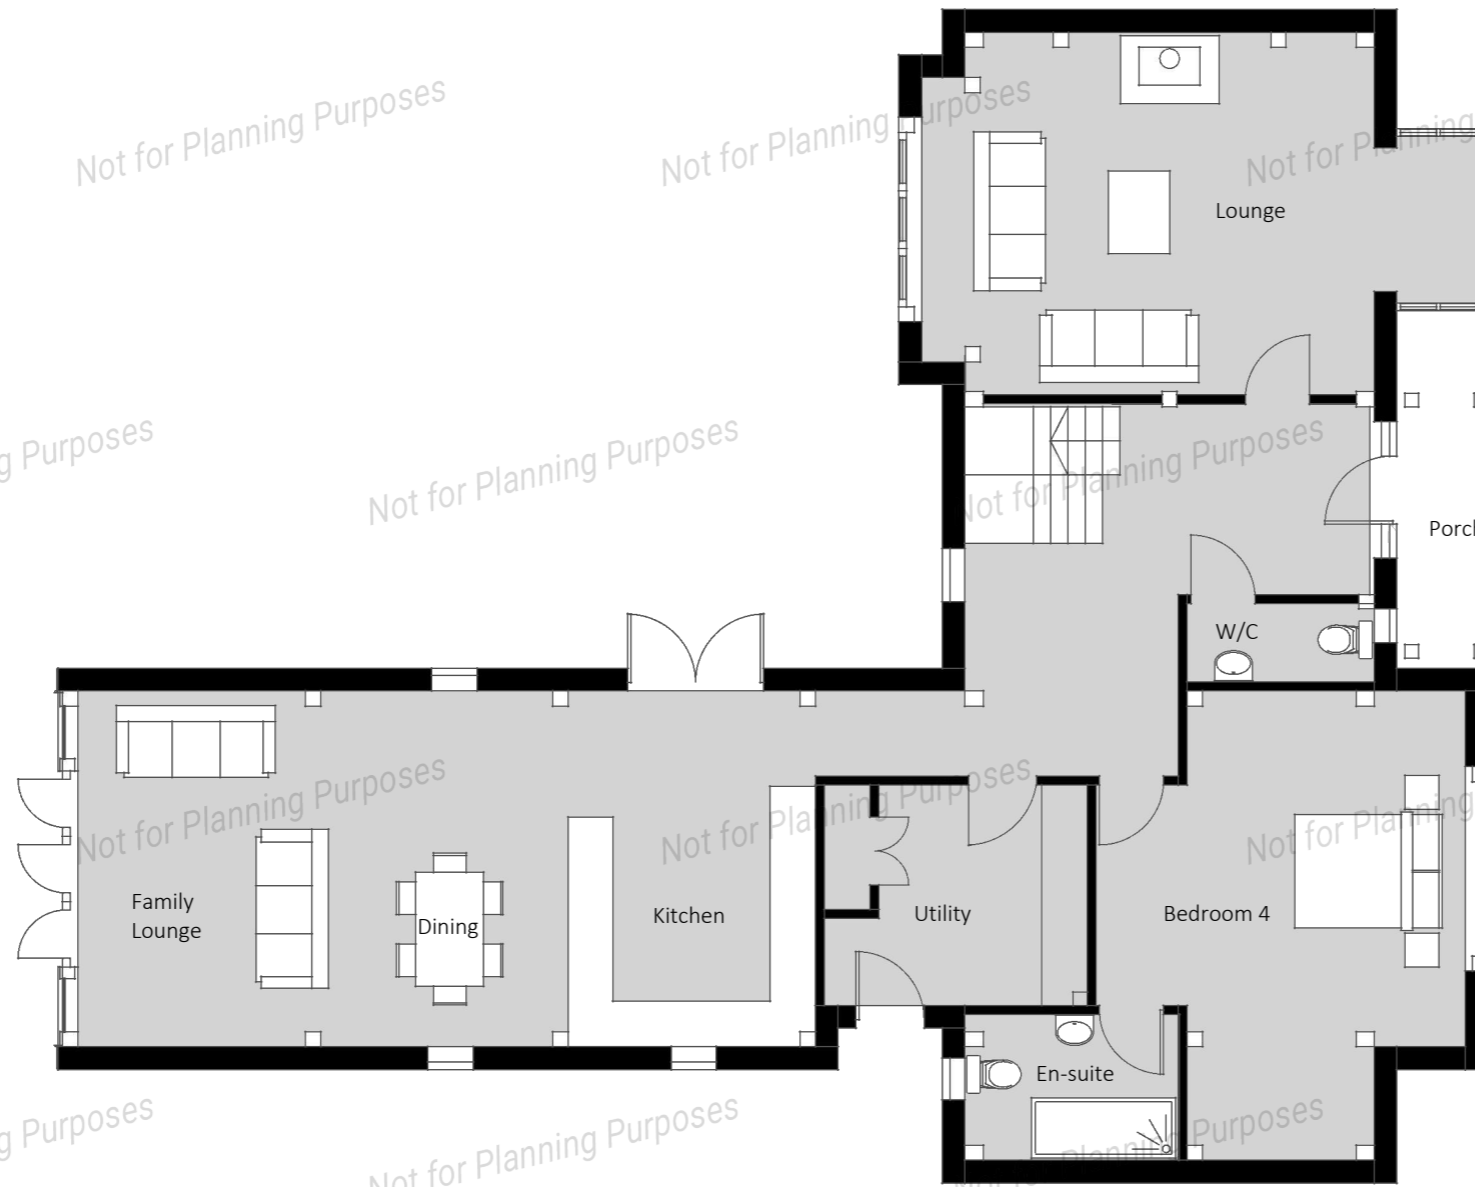

GROUND FLOOR PLAN
Proposed
NTS