


GROUND FLOOR PLAN
Proposed
NTS

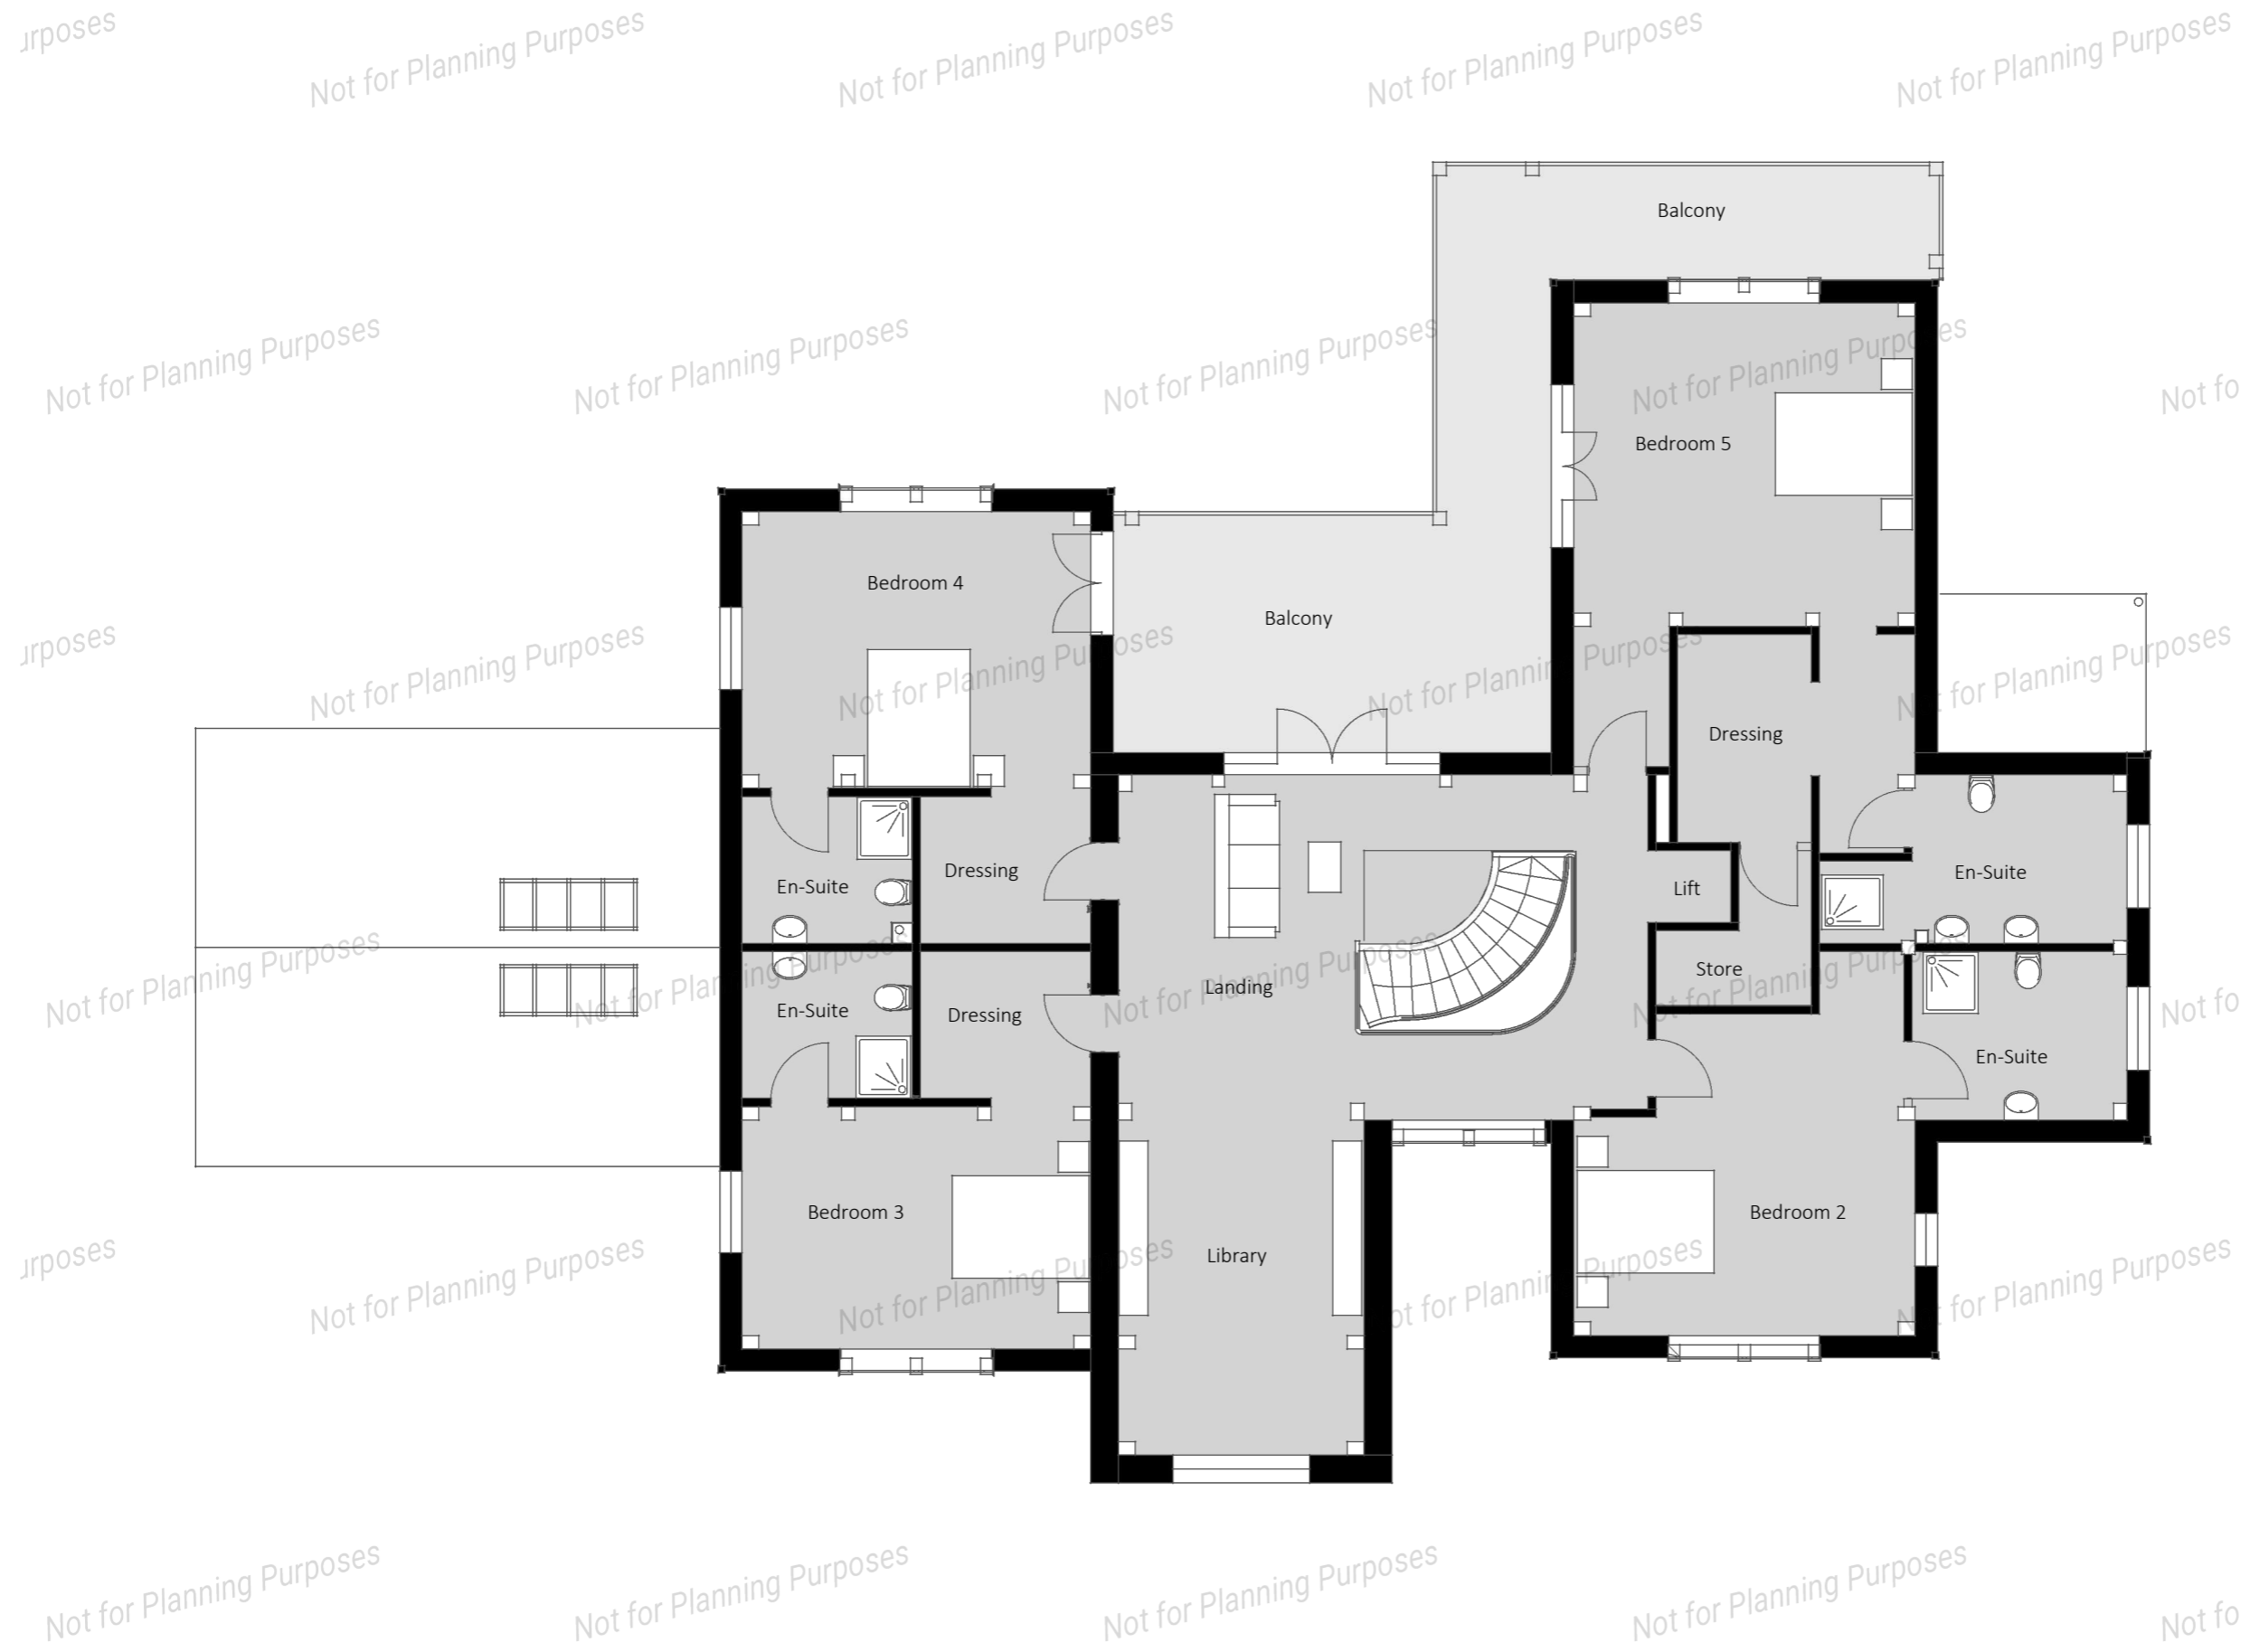

FIRST FLOOR PLAN
Proposed
NTS