



HOME FARM

GEA: 220.12m<sup>2</sup>- (2369.35 ft<sup>2</sup>) Bedrooms : 3

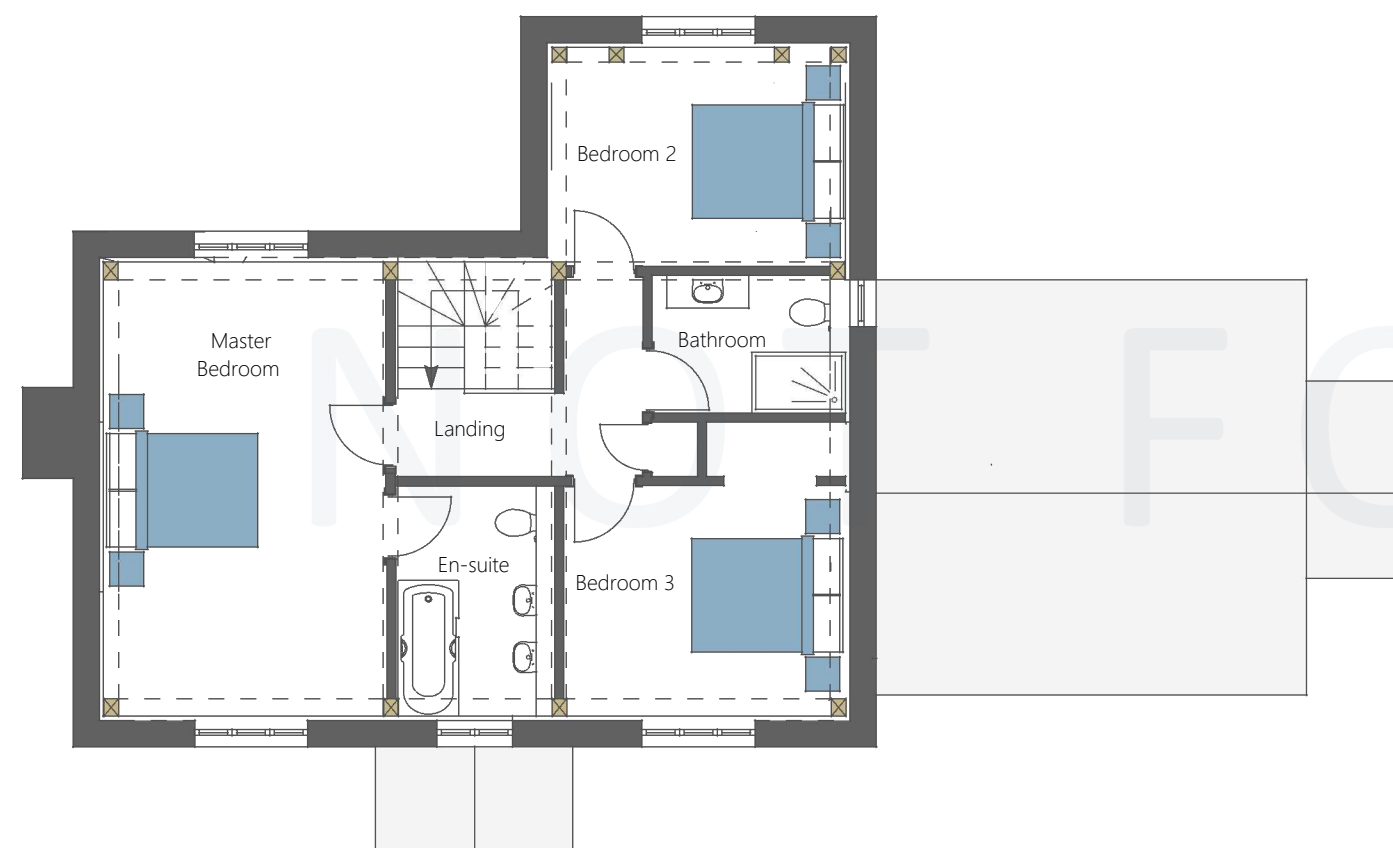

FRONT ELEVATION

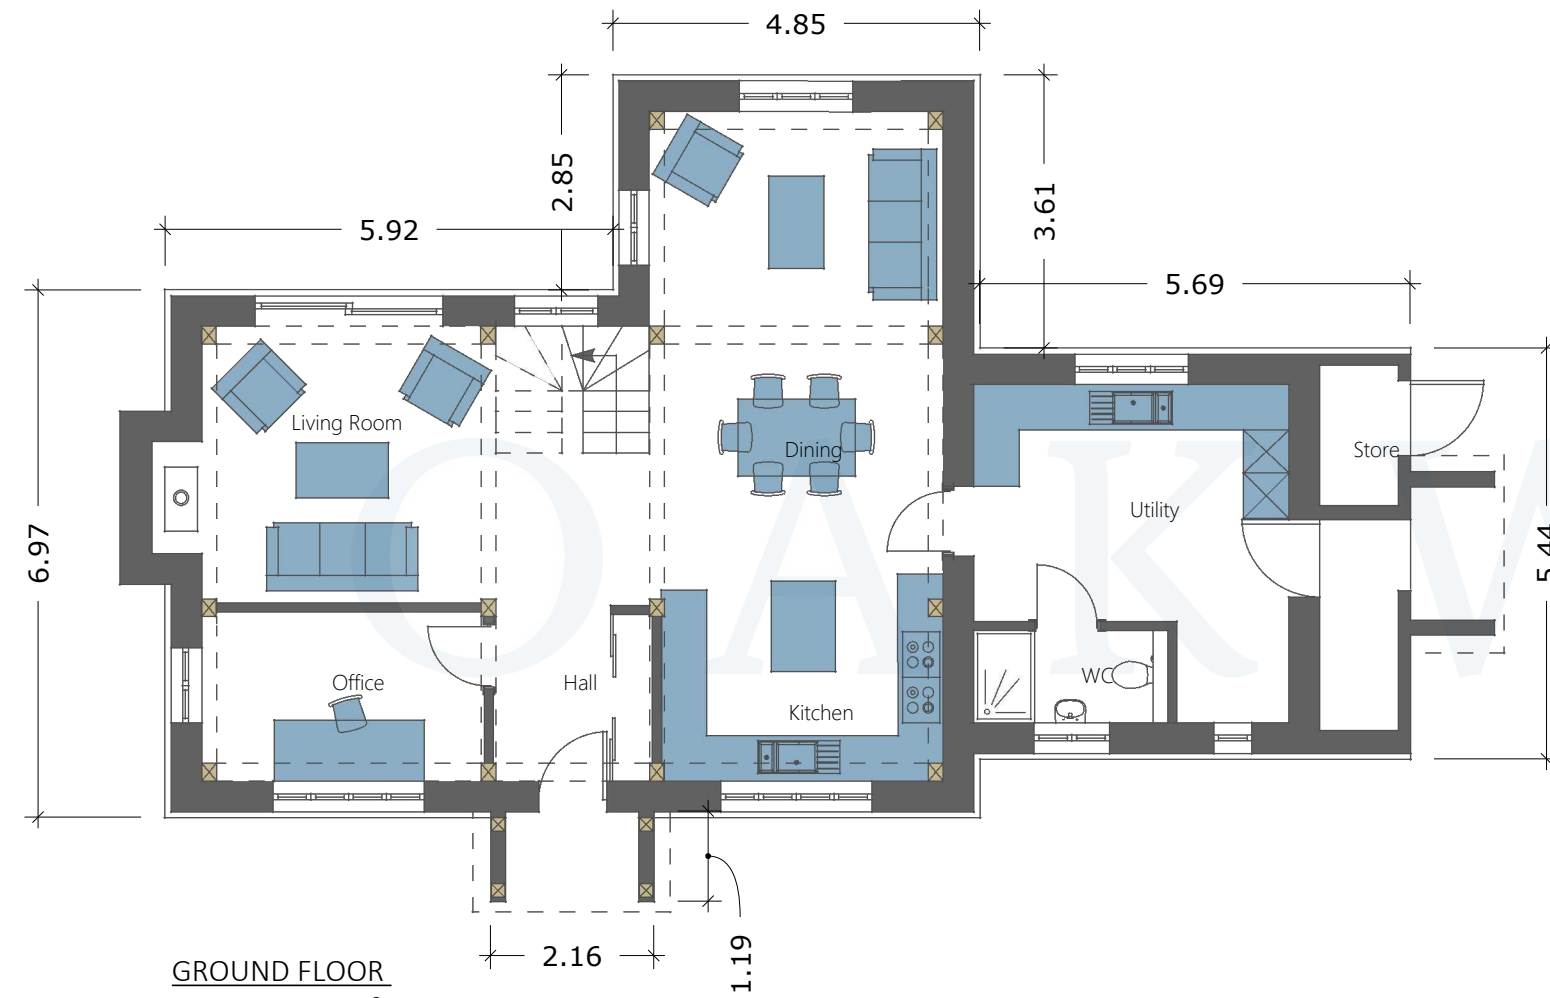

REAR ELEVATION



SIDE R ELEVATION

© : This drawing, its contents, and all information contained therein are protected by Copyright. It is for information and discussion purposes only and in its current form is not to be used for any Planning Application purposes. Do not scale from this drawing. Please contact Oakwrights if you wish to discuss utilising this design for your project.